




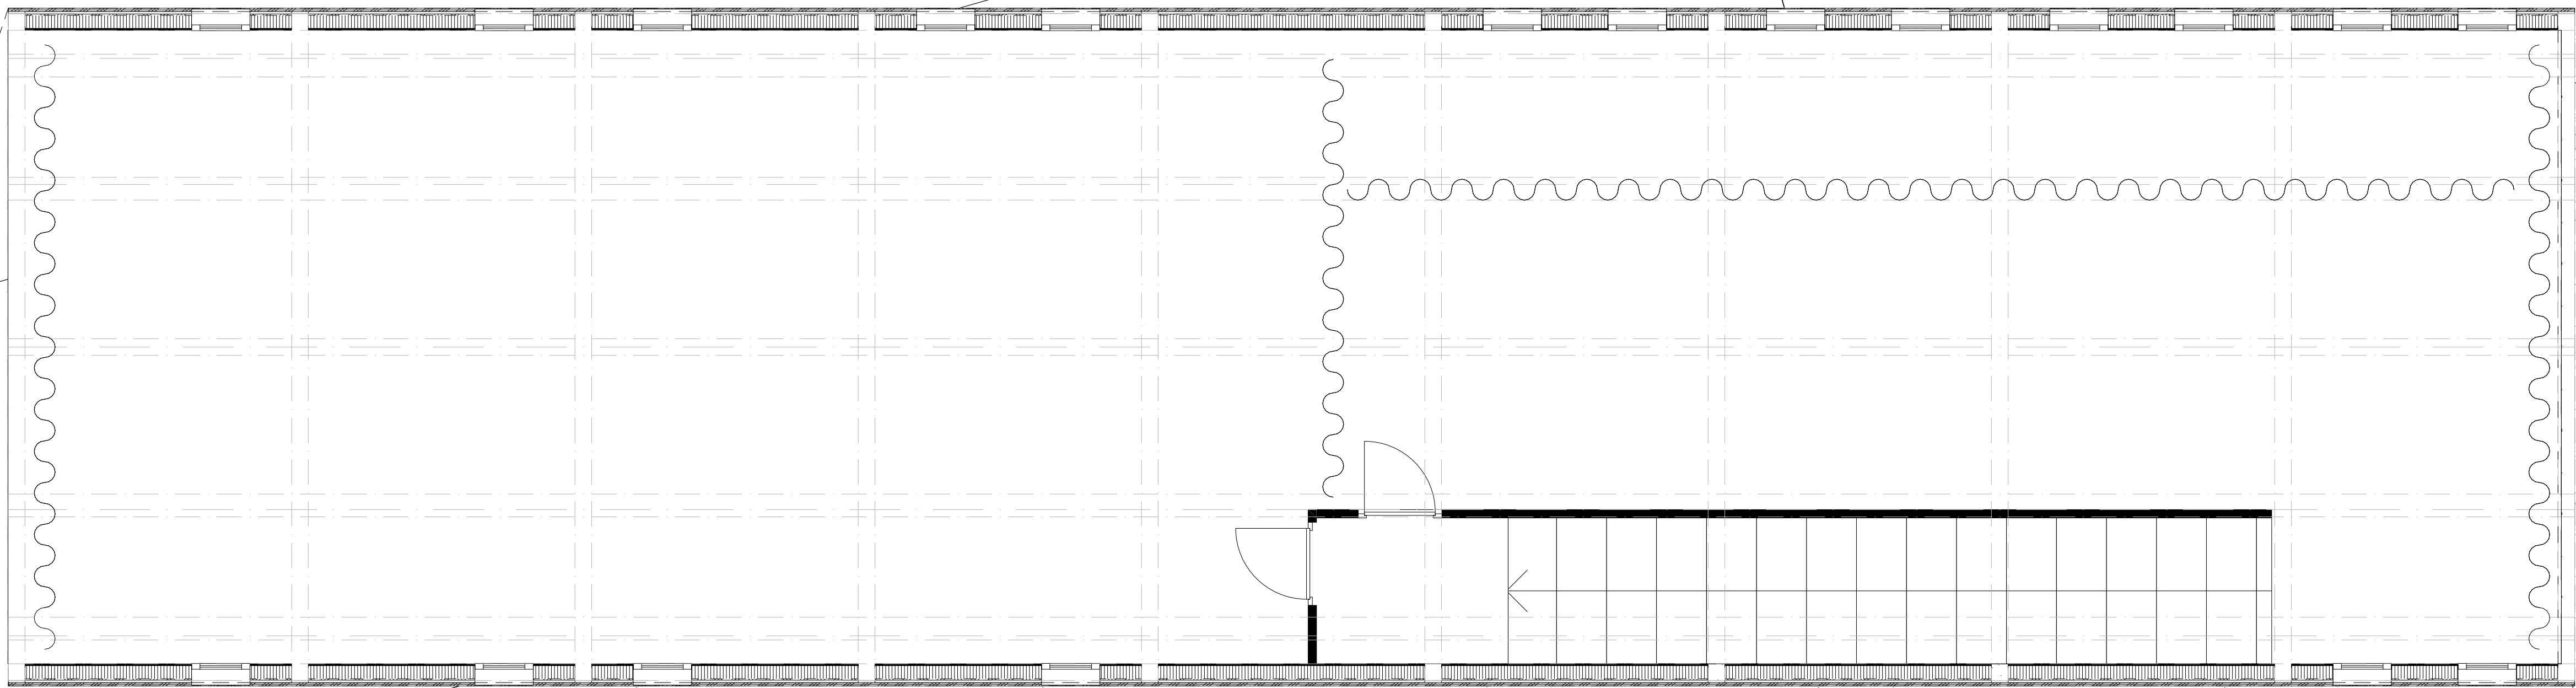

Grundriss
OG2

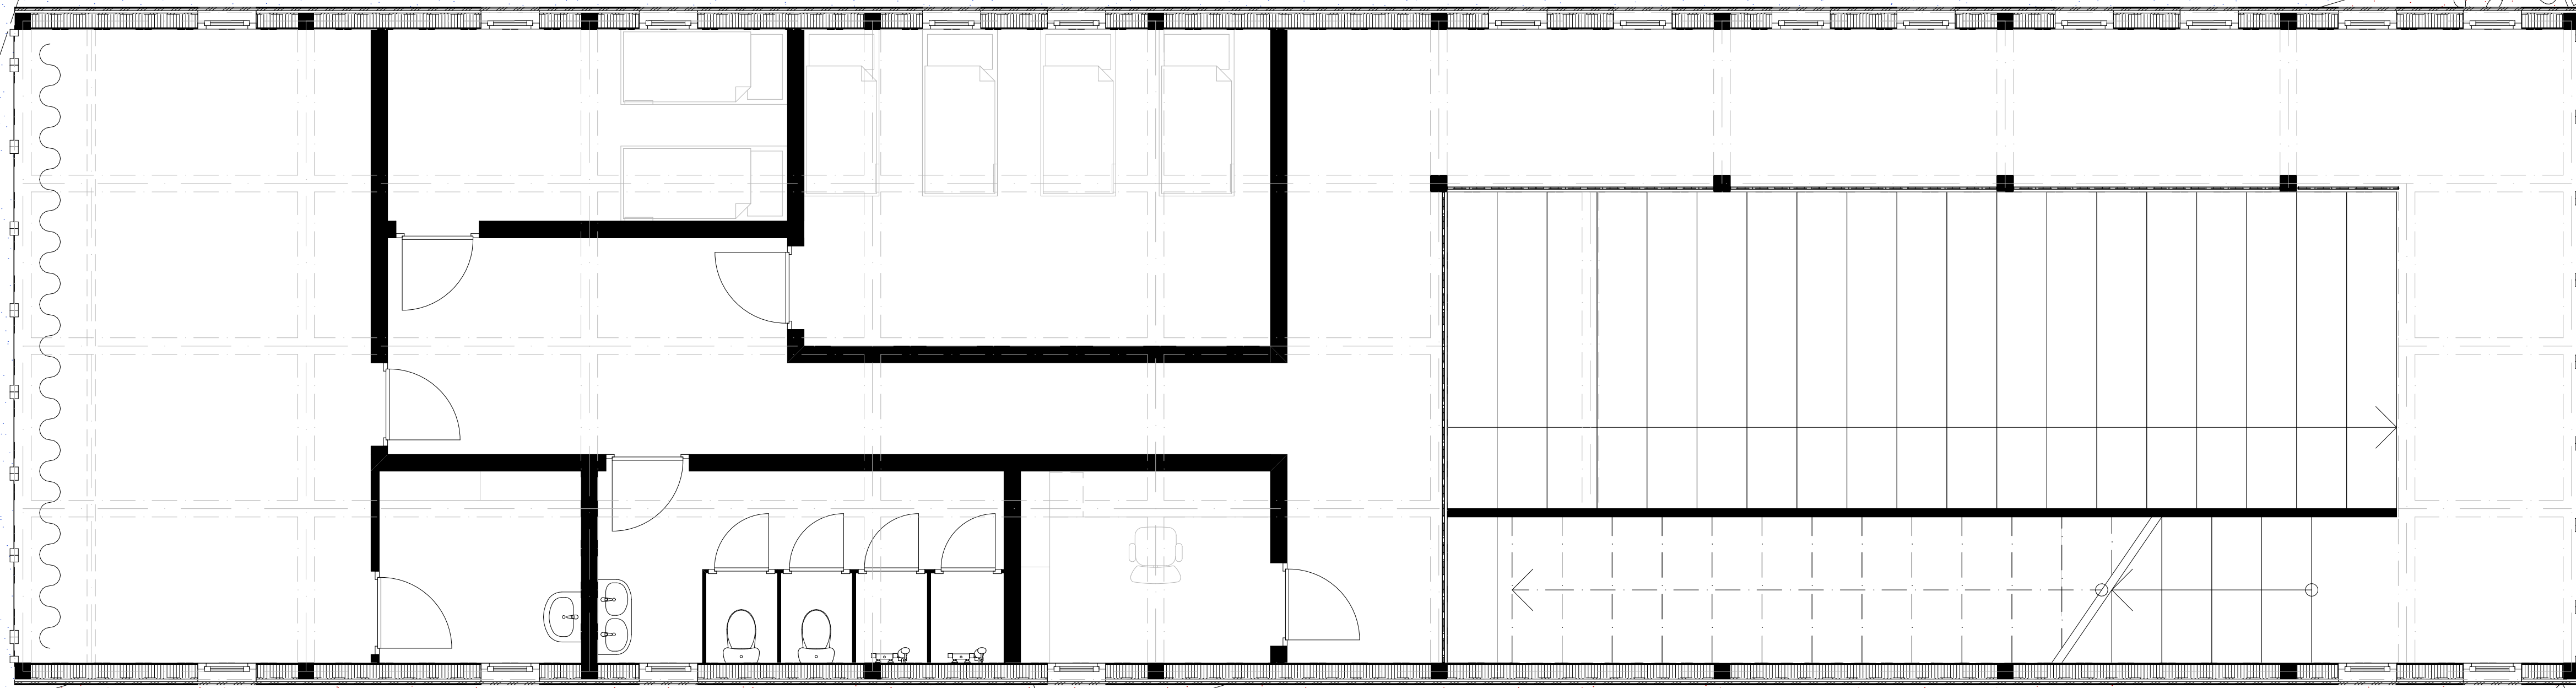

Grundriss
OG1

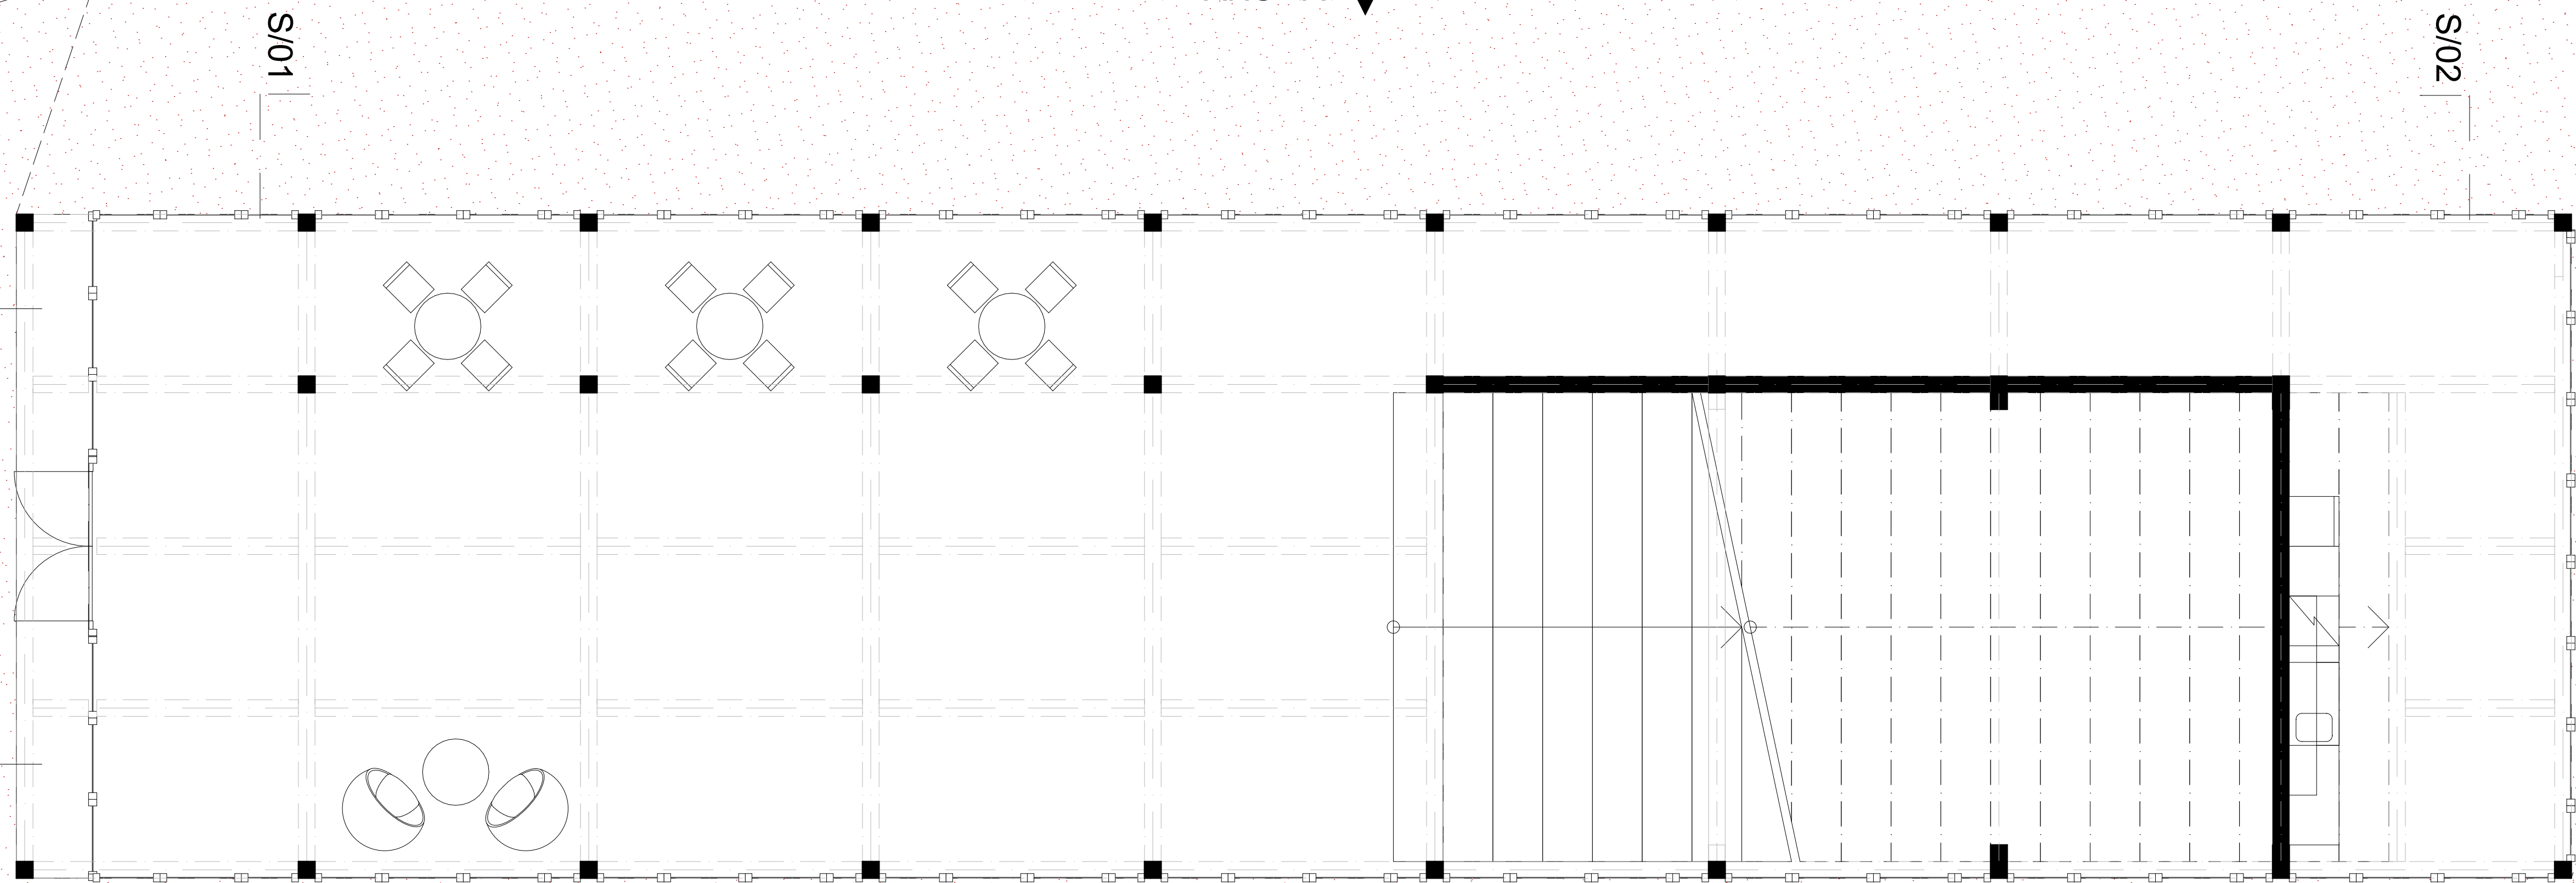

Grundriss EG

ANS - A ▼

ANS - C ▲

ARB_E+K__UE06
EK UE 06
Regula Zwicky
Thomas Weiss

Christian Mandaliev

